
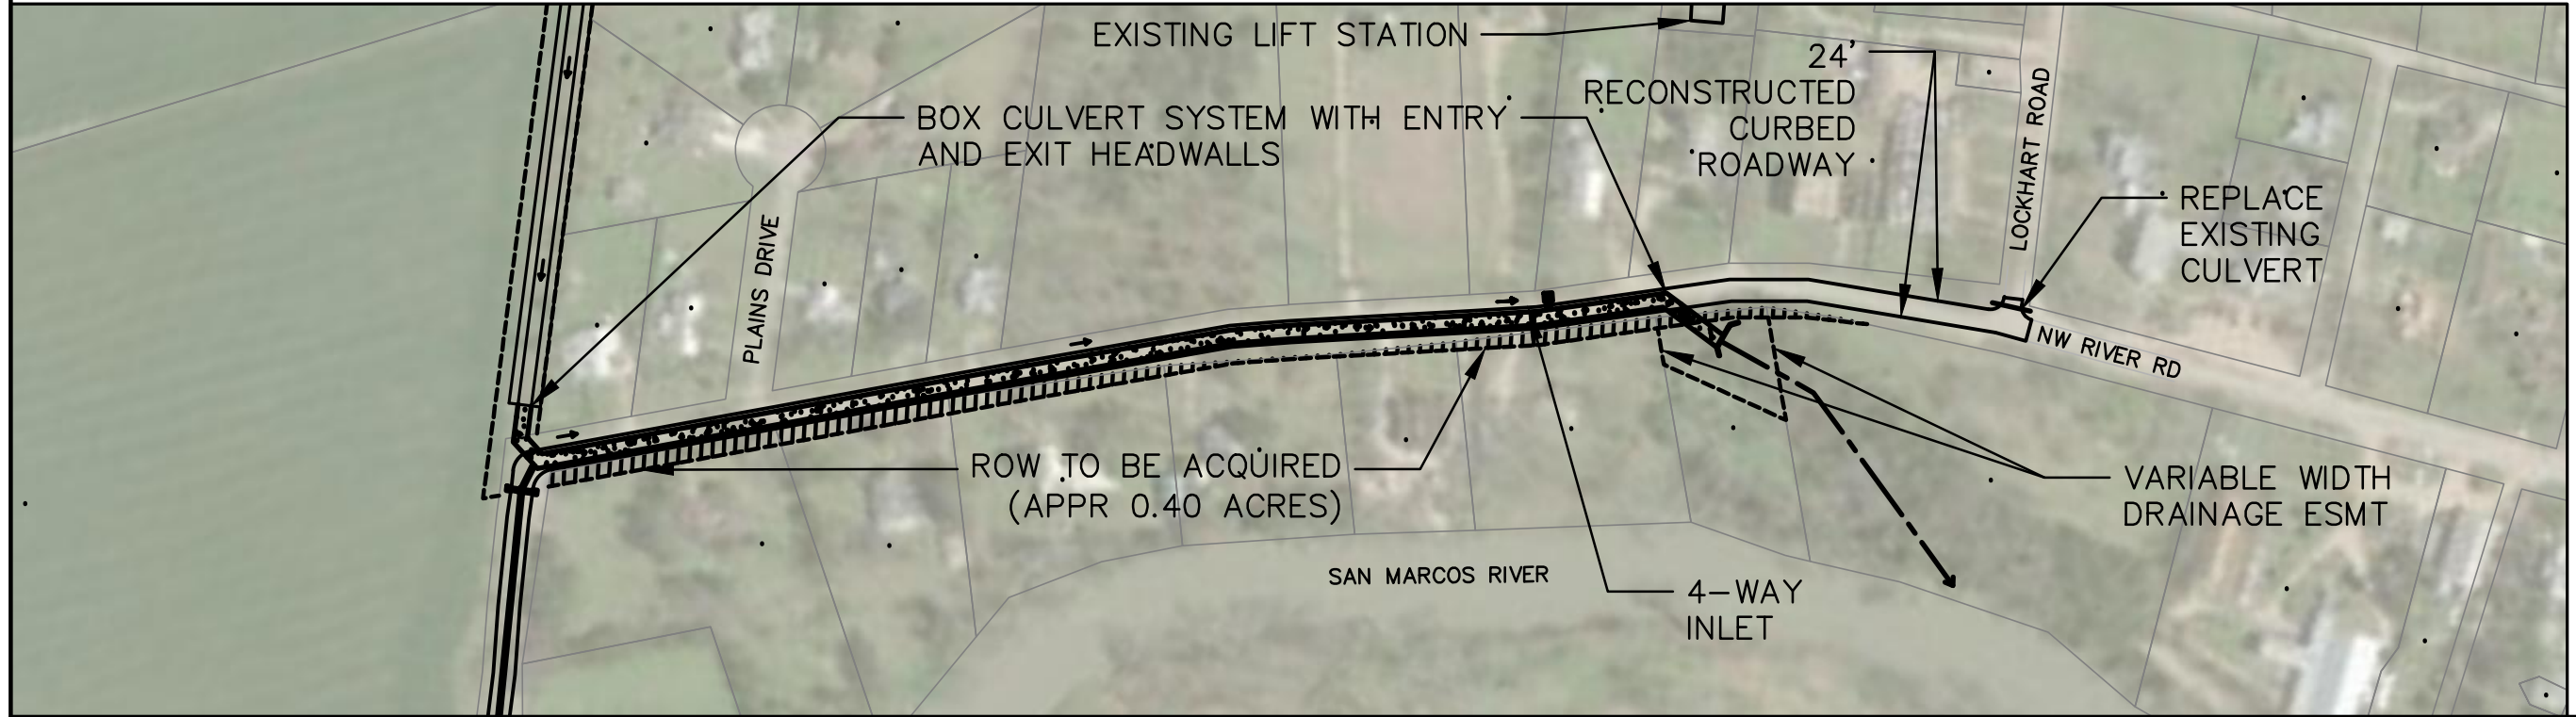


Date: Sep 15, 2020, 1:39pm User ID: gfree
 File: Z:\ENG - PRD\118 City of Martindale\100 GLO CDBG-MIT NW River Road\CAD\Martindale 2ft w-aerial.dwg

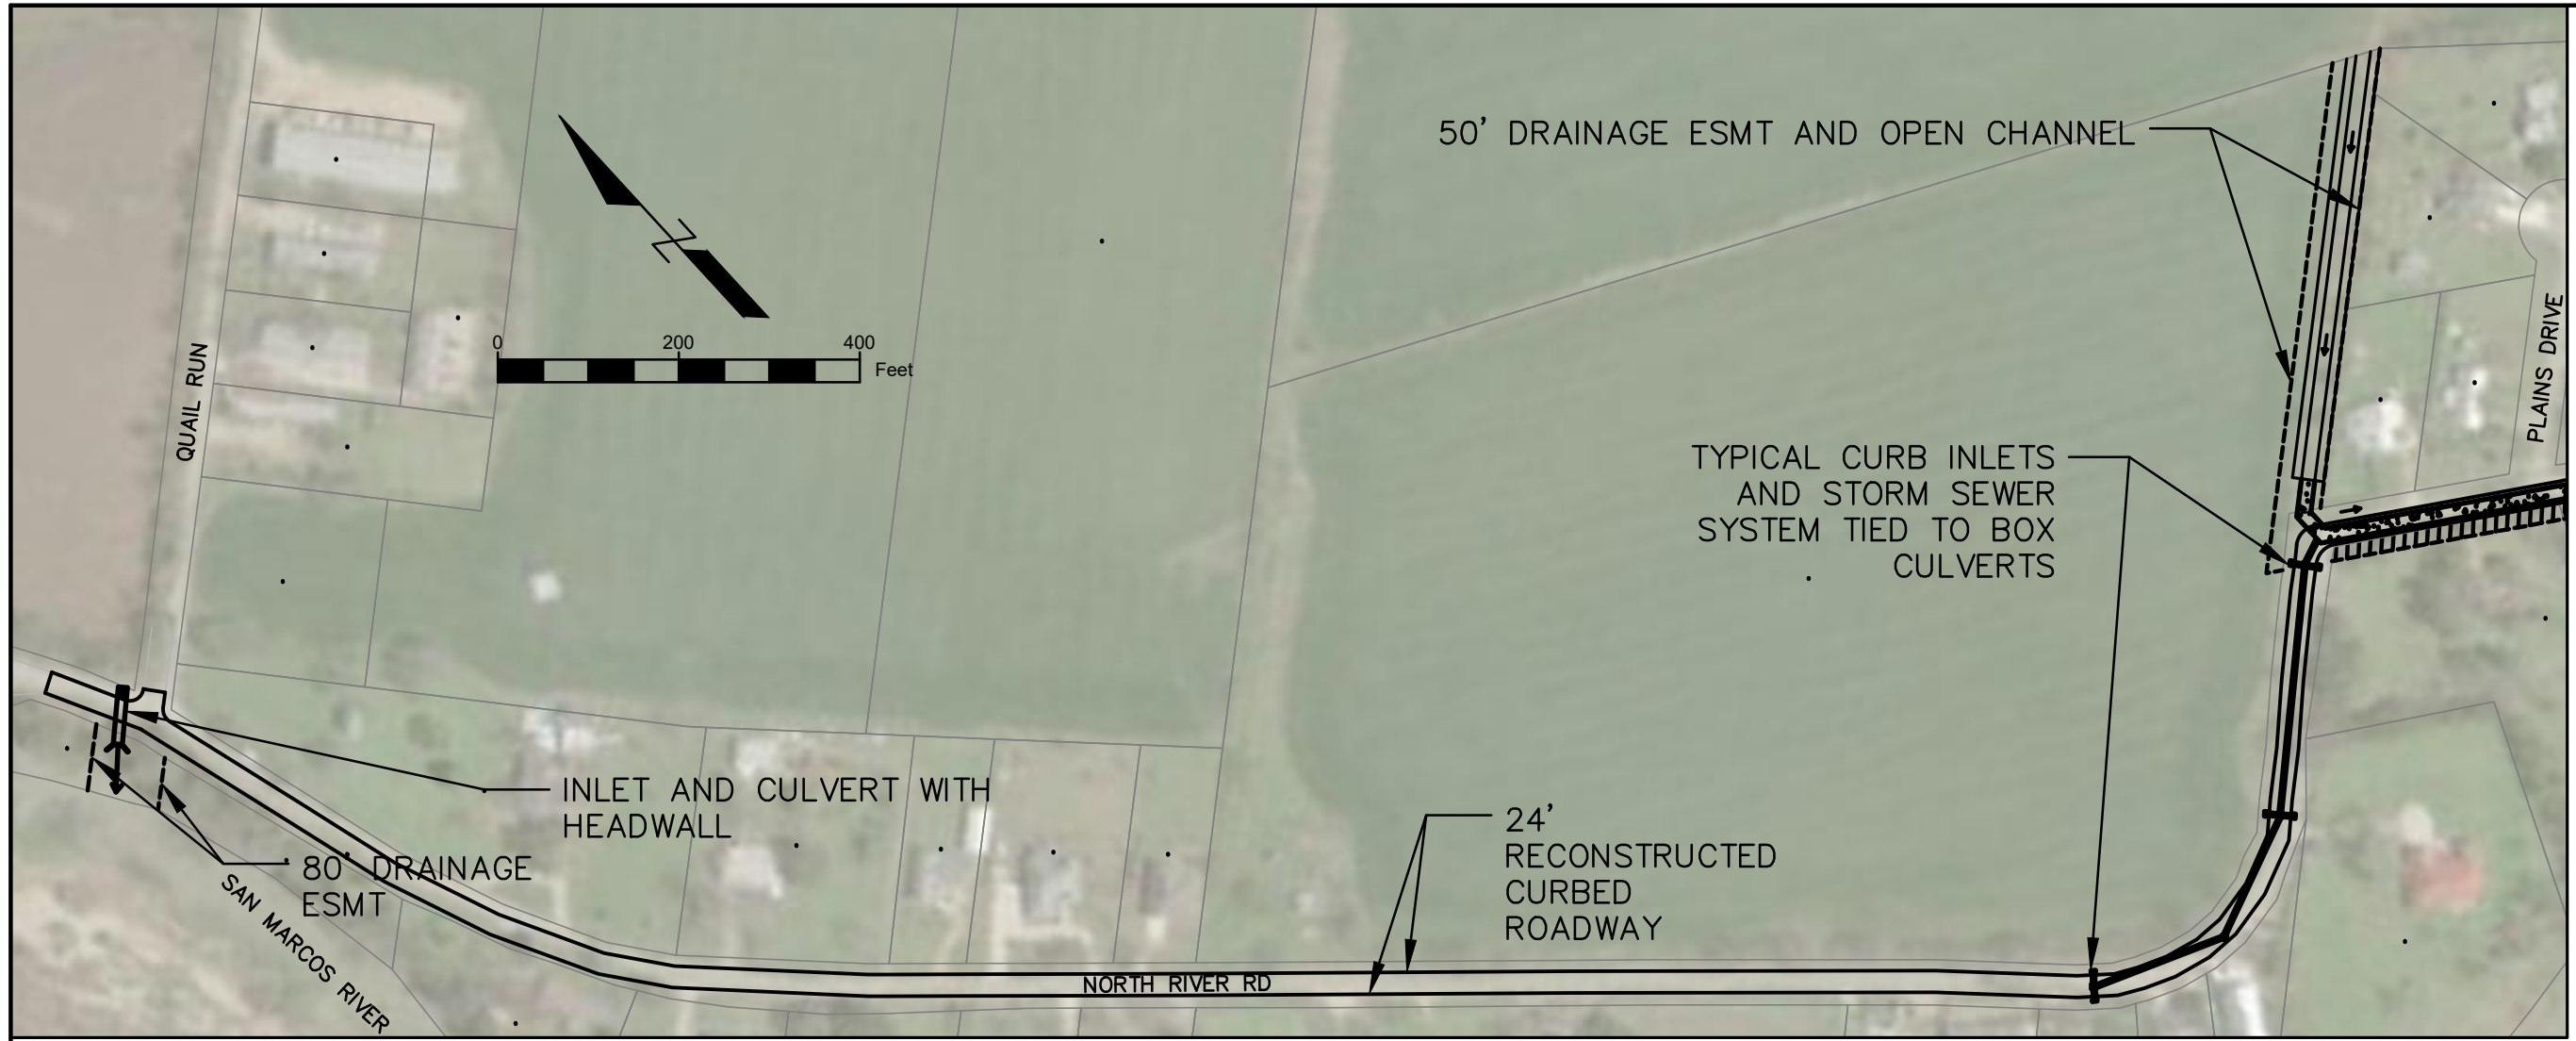

DATE	NO.	REVISION

THIS DOCUMENT IS RELEASED FOR THE PURPOSE OF REVIEW ONLY BY GARY W FREELAND, P.E. LICENSE NO. 107307 15 Sep 2020 THIS DOCUMENT IS NOT TO BE USED FOR CONSTRUCTION, BIDDING, OR PERMITTING PURPOSES.

Freeland & Turk ENGINEERING GROUP

2115 STEPHENS PL, STE 410-A
 NEW BRAUNFELS, TX 78130
 TBPE FIRM F-21047
 (830) 377-4555

**GLO CDBG-MIT GRANT
 PROPOSED NW RIVER ROAD STREET
 AND DRAINAGE IMPROVEMENTS
 MARTINDALE, TX**

DATE: 09-08-2020
FILE: Martindale 2ft w-aerial.dwg
DRAWN BY: GF
DESIGNED BY: GF
REVIEWED BY: GF/TT
PROJECT NO.: 118-100

**SHEET
 EXH
 1**